


Northern Aprons Map

Effective 6 June 2025

DISCLAIMER: THIS INFORMATION IS SUPPLIED BY AUSTRALIA PACIFIC AIRPORTS (MELBOURNE) PTY LTD - APAM AND IS REPRODUCED HERE FOR INFORMATION ONLY. THIS DOCUMENT IS UNCONTROLLED WHEN PRINTED.

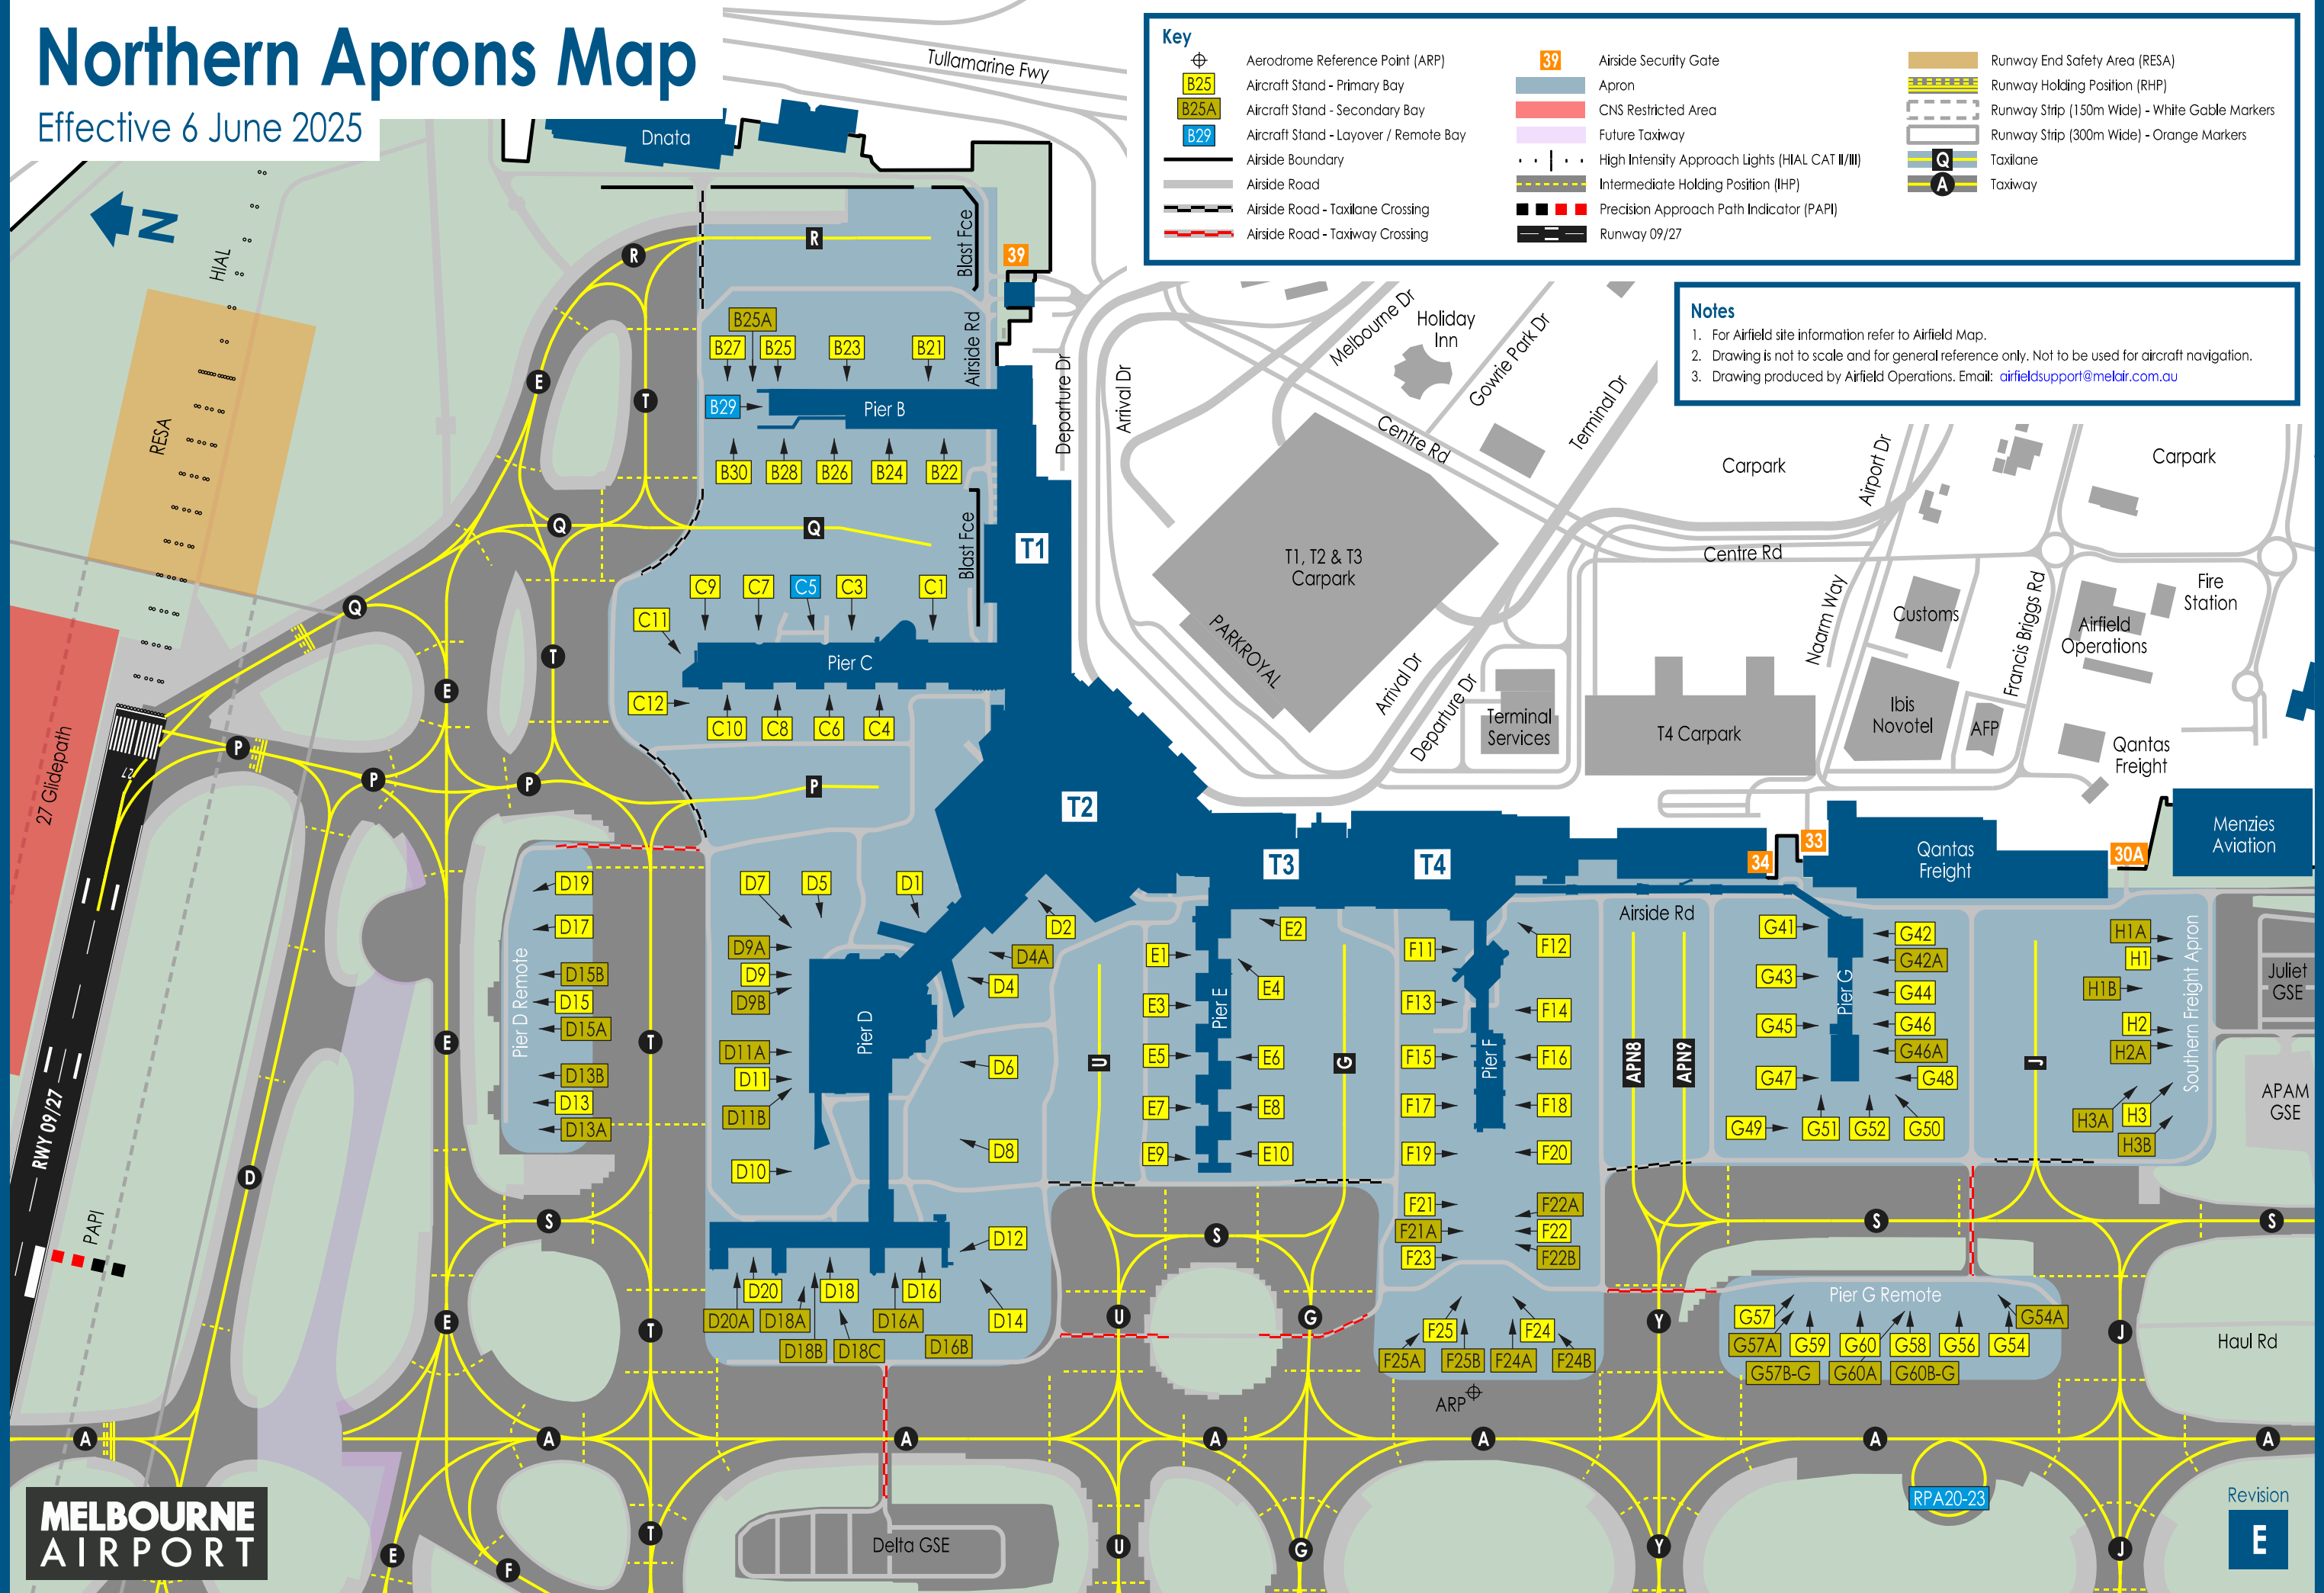

Key

- Aerodrome Reference Point (ARP)
- Aircraft Stand - Primary Bay
- Aircraft Stand - Secondary Bay
- Aircraft Stand - Layover / Remote Bay
- Airside Boundary
- Airside Road
- Airside Road - Taxiway Crossing
- Airside Road - Taxiway Crossing

- Airside Security Gate
- Apron
- CNS Restricted Area
- Future Taxiway
- High Intensity Approach Lights (HIAL CAT II/III)
- Intermediate Holding Position (IHP)
- Precision Approach Path Indicator (PAPI)
- Runway 09/27

- Runway End Safety Area (RESA)
- Runway Holding Position (RHP)
- Runway Strip (150m Wide) - White Gable Markers
- Runway Strip (300m Wide) - Orange Markers
- Taxilane
- Taxiway

Notes

- For Airfield site information refer to Airfield Map.
- Drawing is not to scale and for general reference only. Not to be used for aircraft navigation.
- Drawing produced by Airfield Operations. Email: airfieldsupport@melair.com.au

MELBOURNE AIRPORT

Revision **E**

RPA20-23